


Date: 10/7/2011 Project: Murdock Canal Enclosure

Comments:  
1000 S 1500 E Lindon Detour

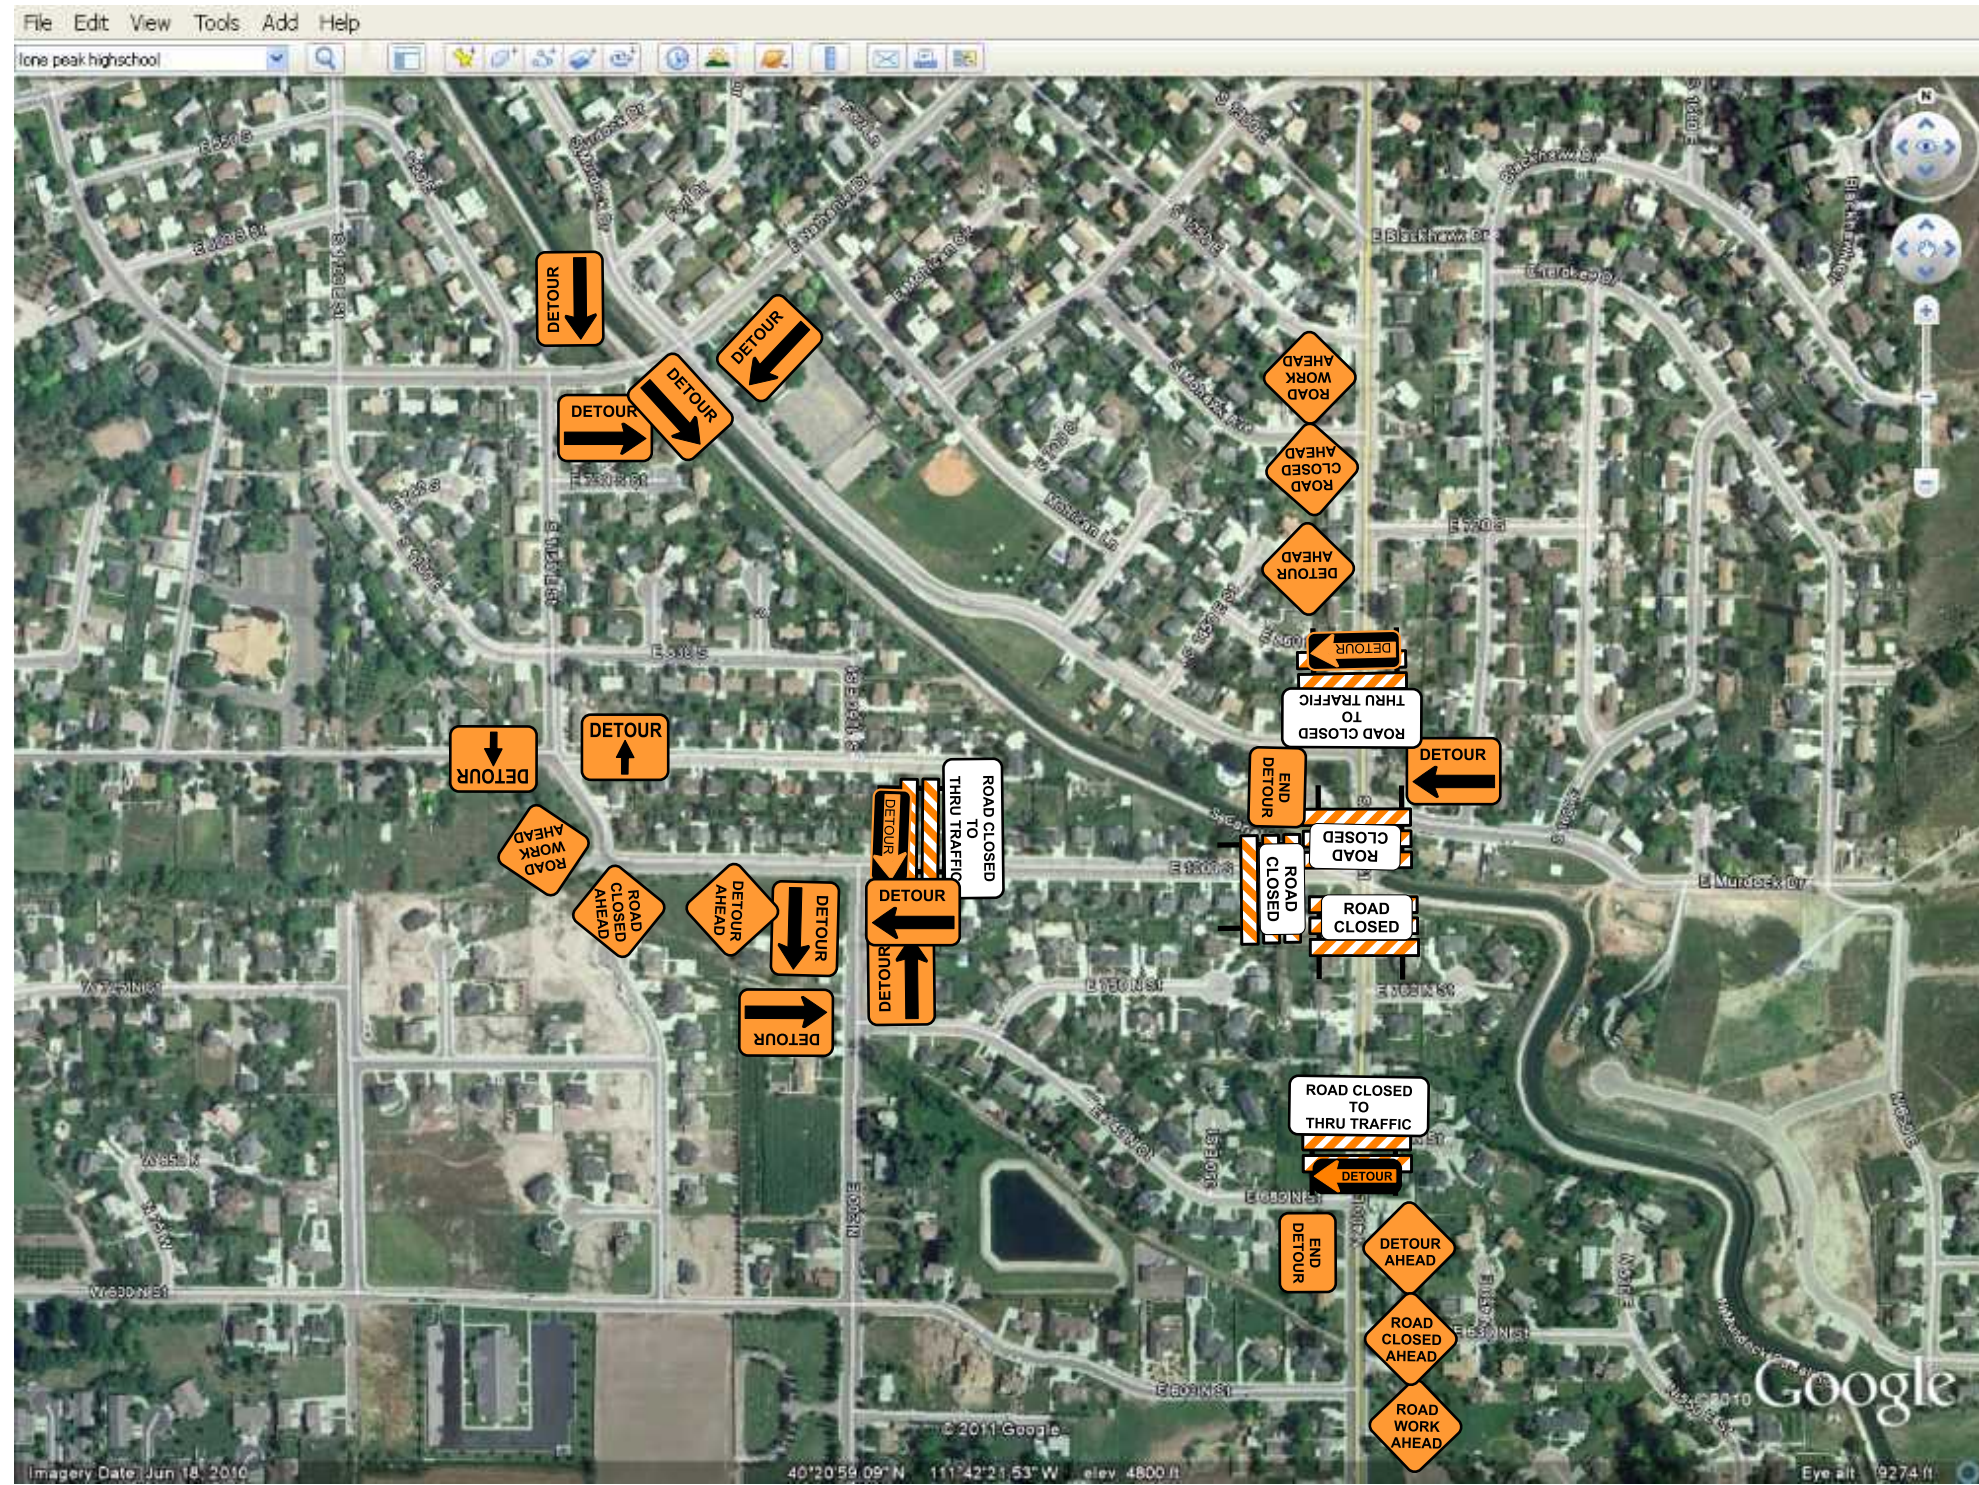

Notes:  
1. All signs and spacing to meet MUTCD and UDOT standards.